


P:\2004\04\03\0403-000\Blair Sewer\Utility\Sewer-Schematic.dwg User: JGHEB-2 Date: 07/13/07 12:23pm Plotted by: djpmann 07/12/07 1:50pm

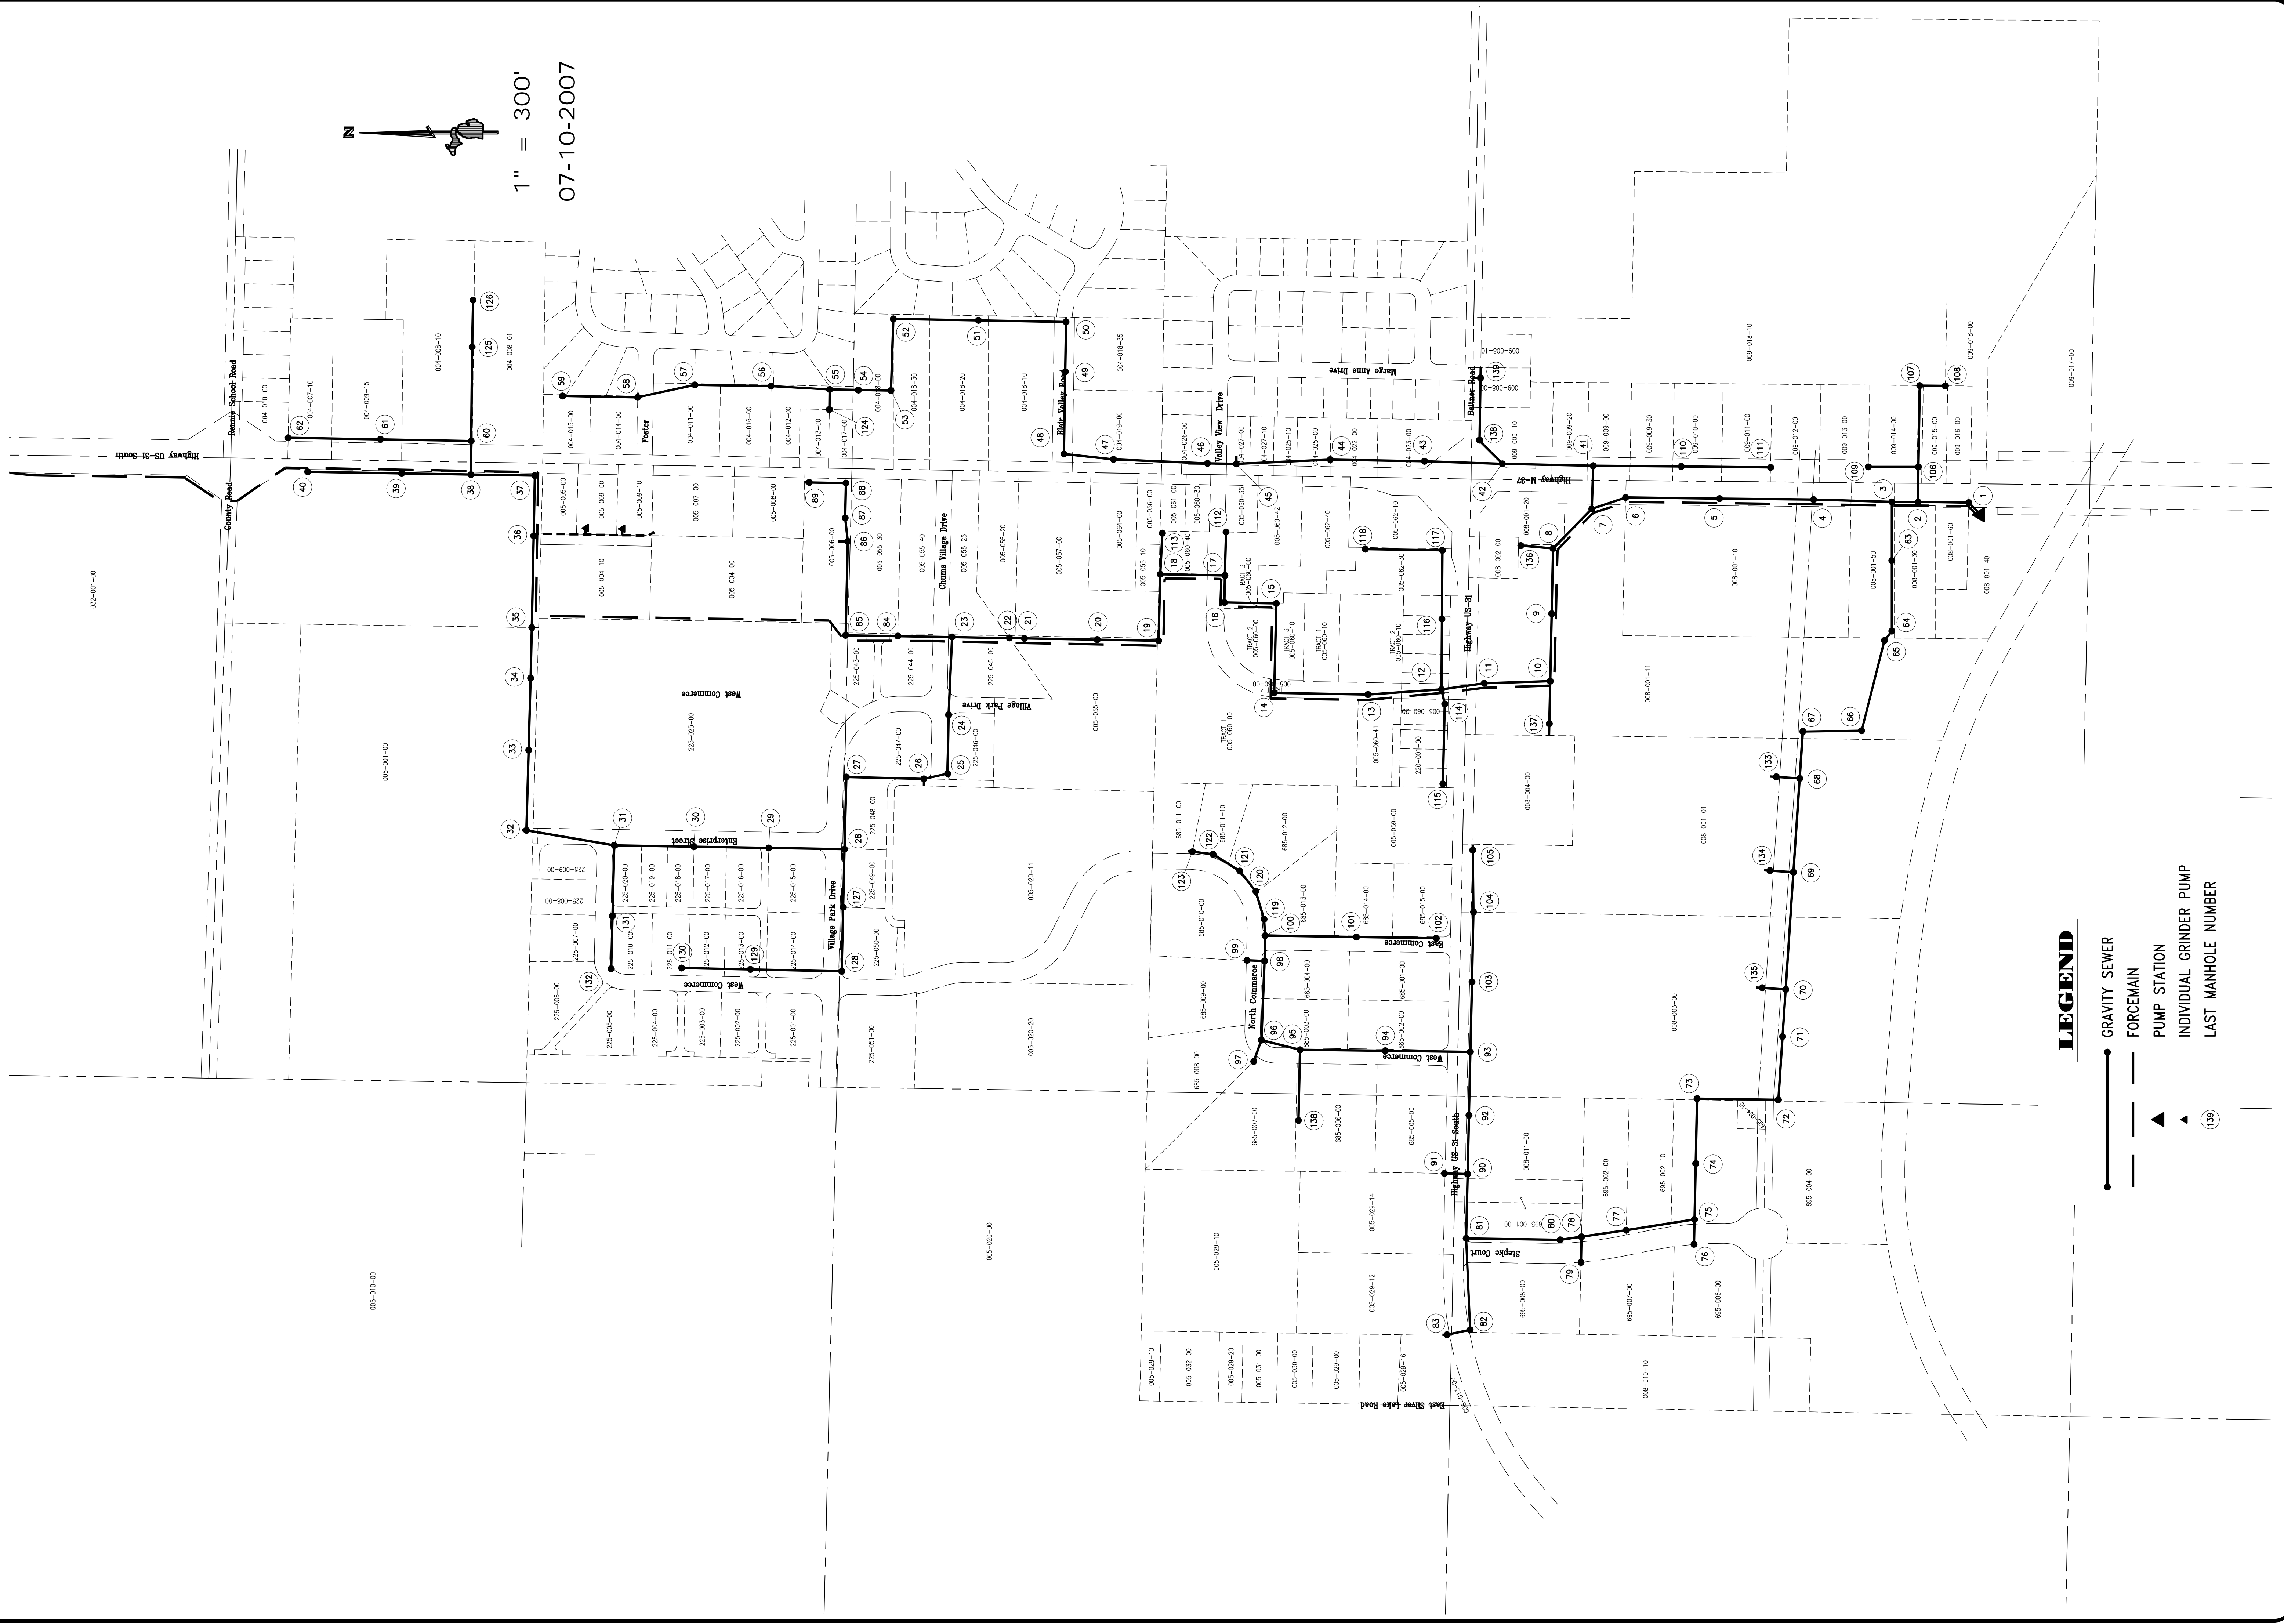

1" = 300'  
07-10-2007

**LEGEND**

- GRAVITY SEWER
- FORCEMAIN
- ▲ PUMP STATION
- ▲ INDIVIDUAL GRINDER PUMP
- LAST MANHOLE NUMBER